



FLOOR PLANS

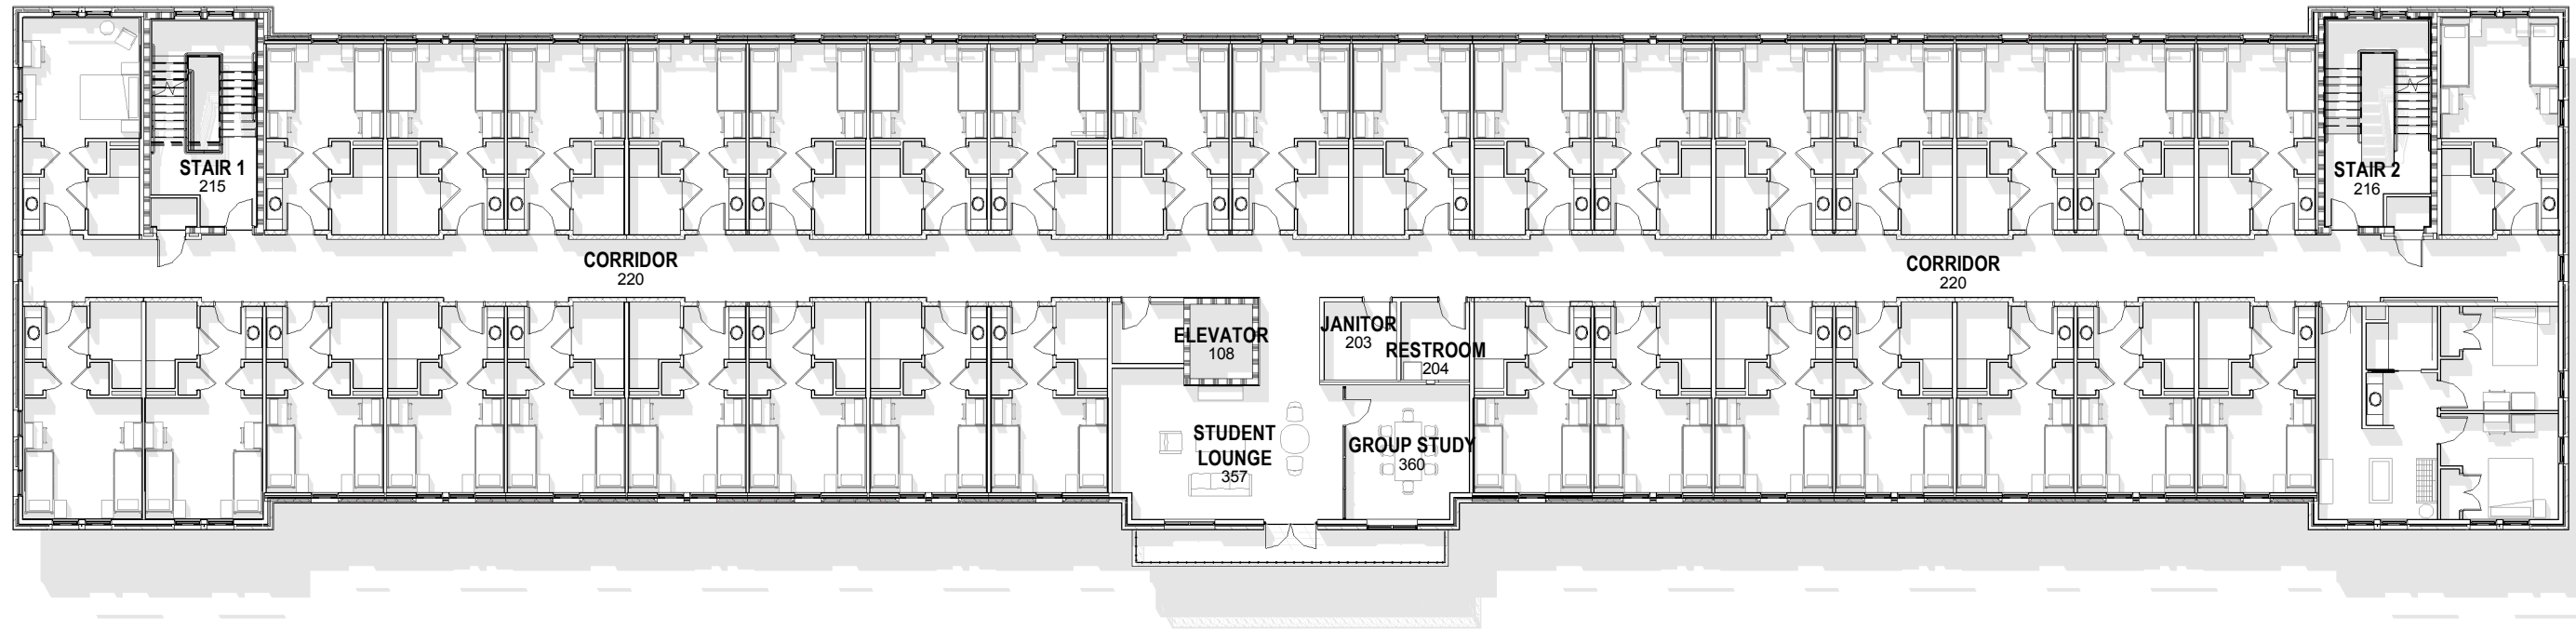

2 SECOND FLOOR PLAN
1" = 20'-0"

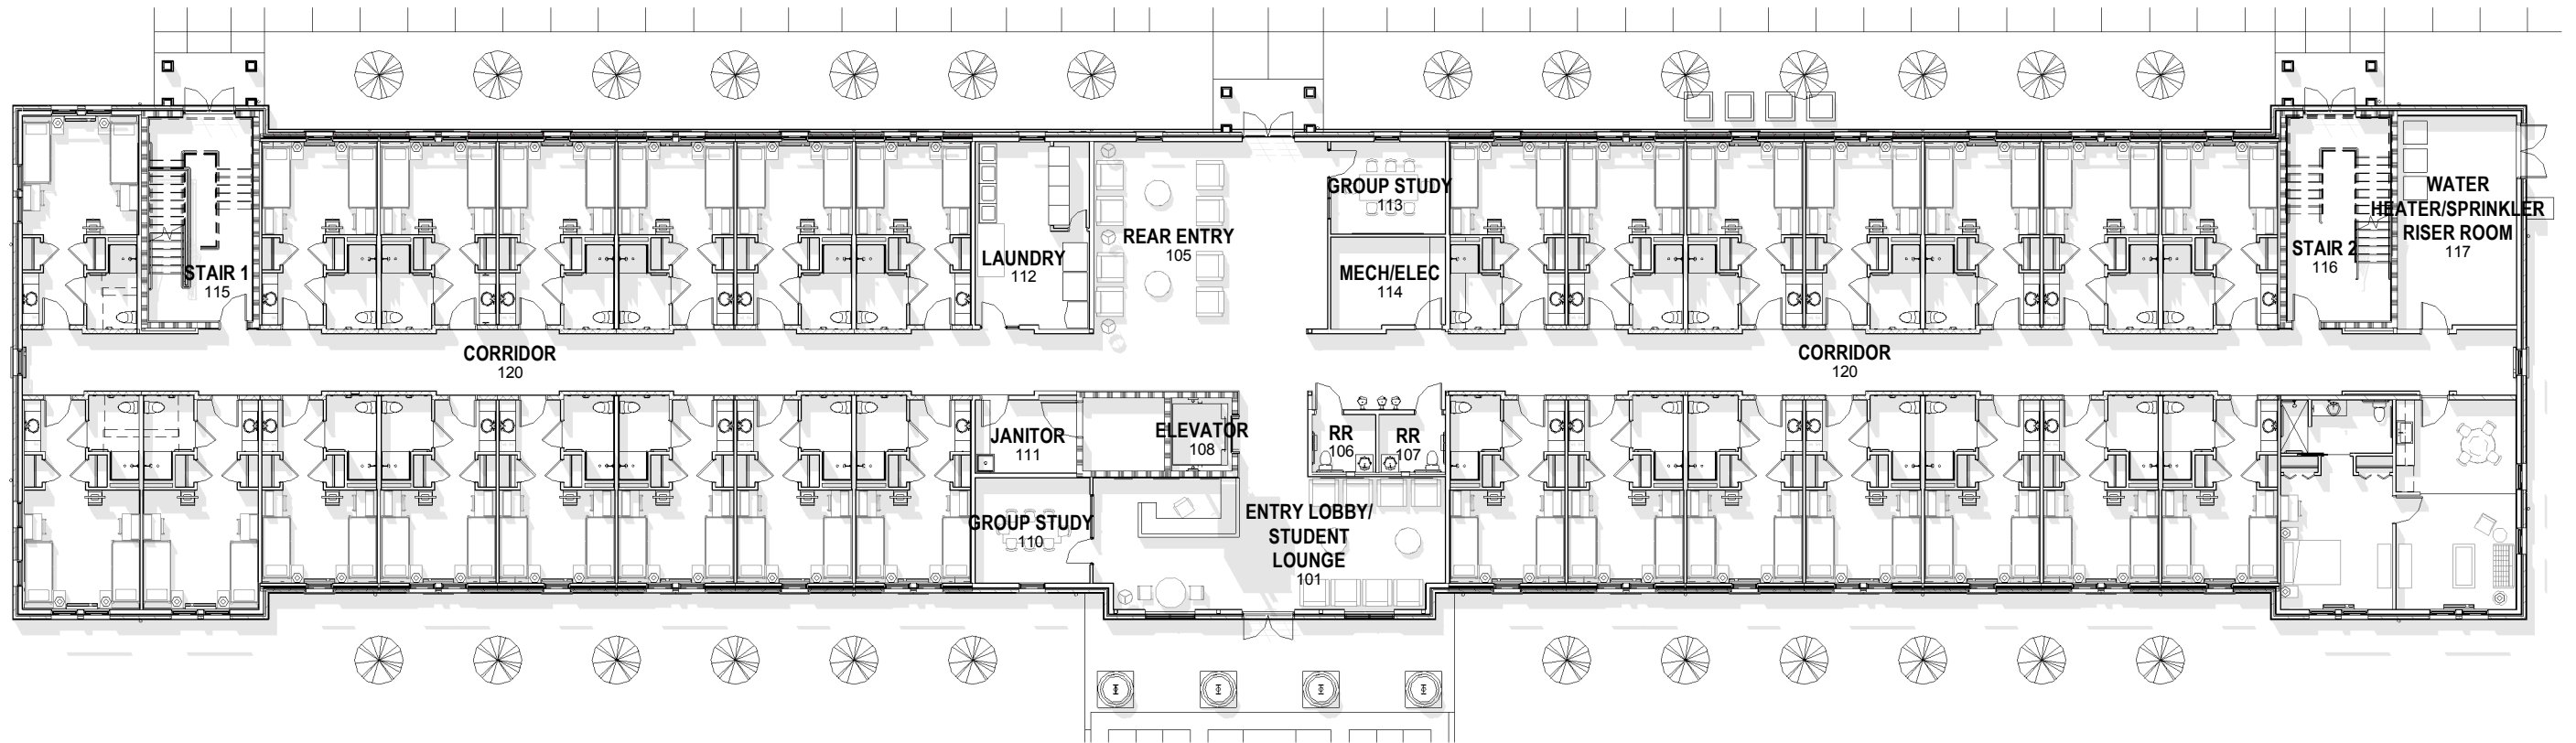

1 FIRST FLOOR PLAN
1" = 20'-0"